


VISONTA BSSW TRACK LAYOUT

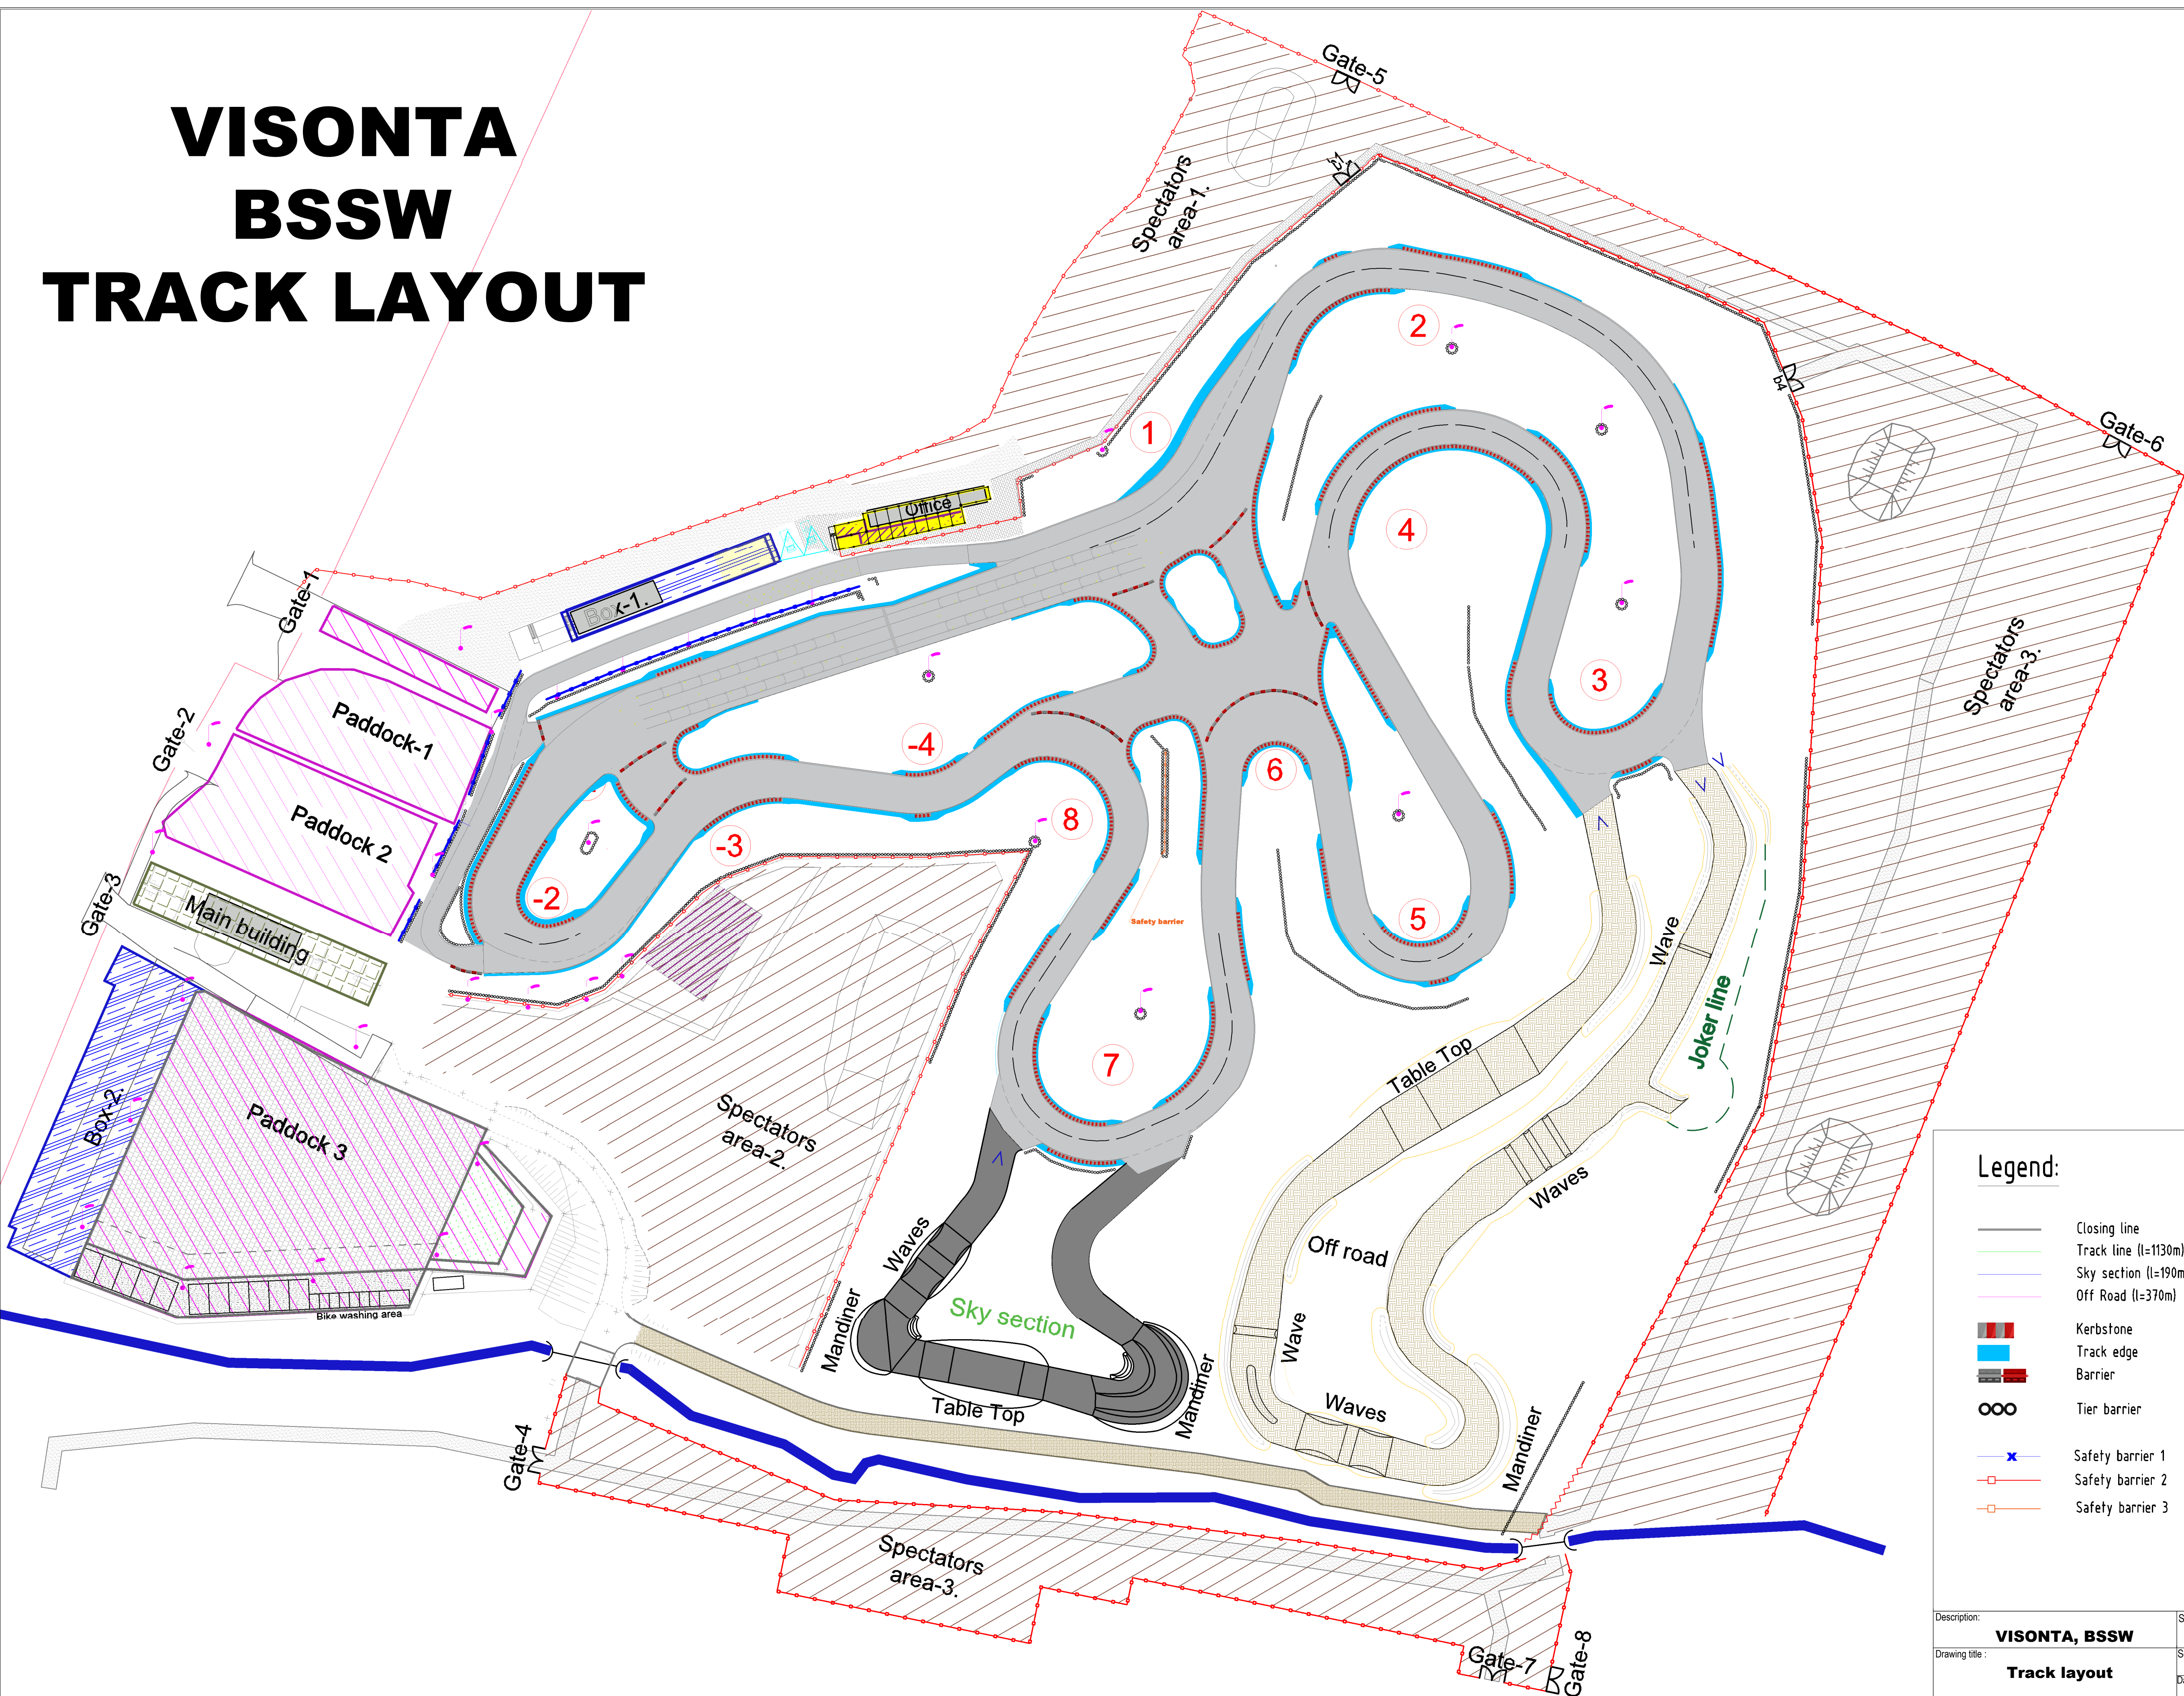

Legend:

- Closing line
- Track line (l=1130m)
- Sky section (l=190m)
- Off Road (l=370m)
- Kerbstone
- Track edge
- Barrier
- Tier barrier
- Safety barrier 1
- Safety barrier 2
- Safety barrier 3

Description:	VISONTA, BSSW	Size:	A1
Drawing title :	Track layout	Scale:	L.N.
		Date:	05.2025